


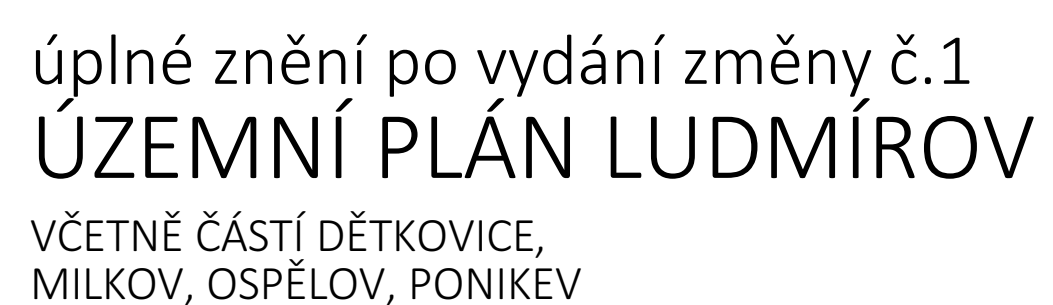

měřítko 1 : 10 000

1.5

Ing. arch. Petr Leinert © 27. 8. 2026